



WEST ELEVATION - EXISTING

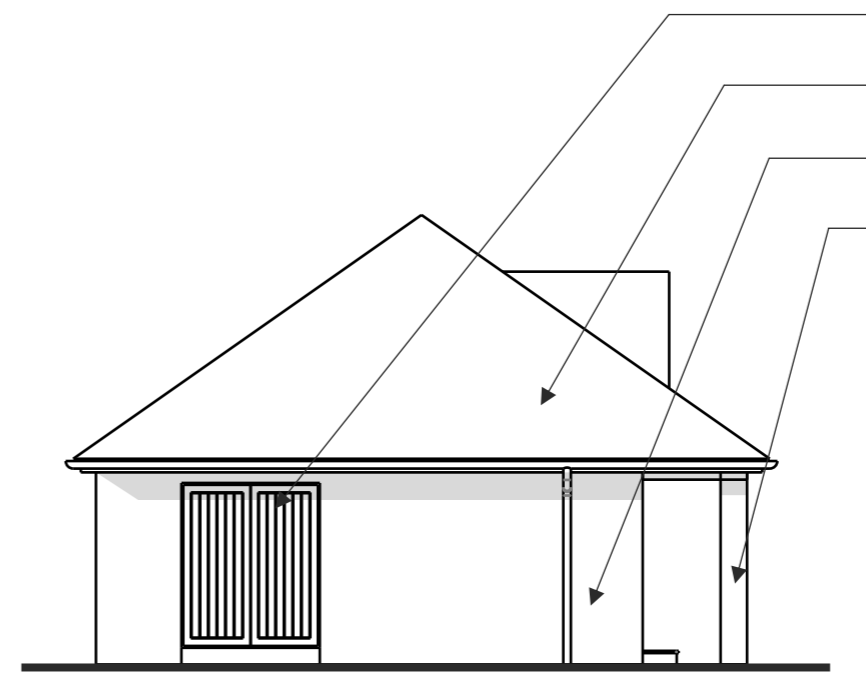


SOUTH ELEVATION - EXISTING

- Dark stained wood doors & shutters
- Red peg tile roof
- Buff brick with grey mortar walls
- Buff brick with grey mortar piers

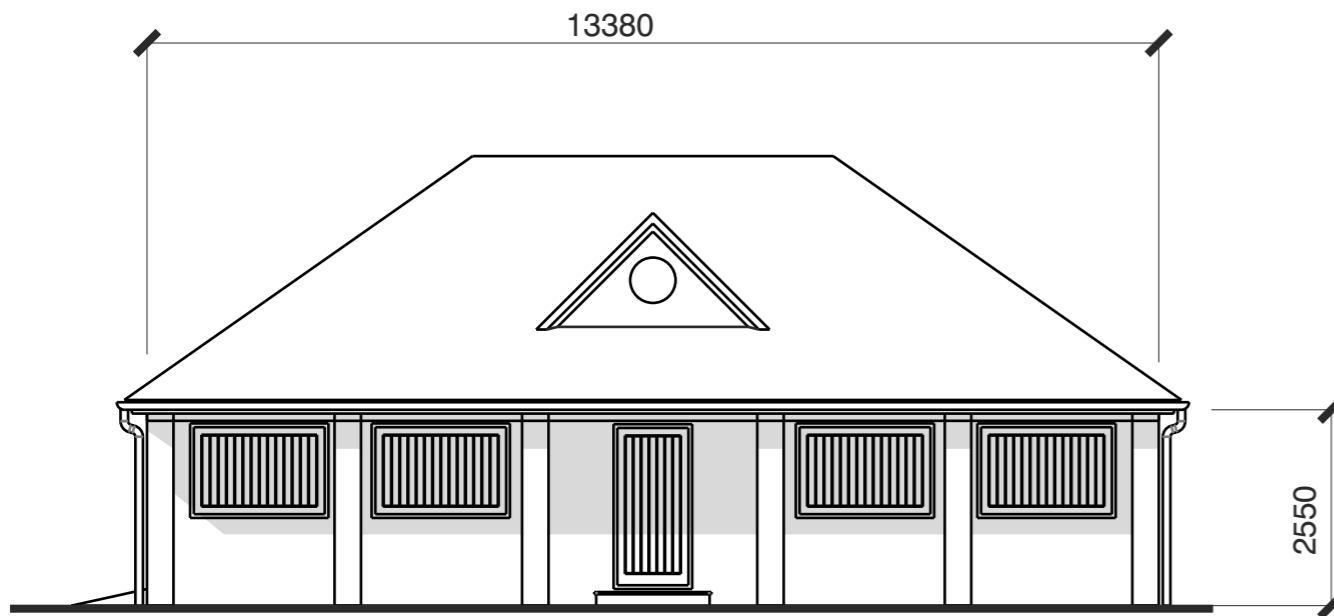

EAST ELEVATION - EXISTING

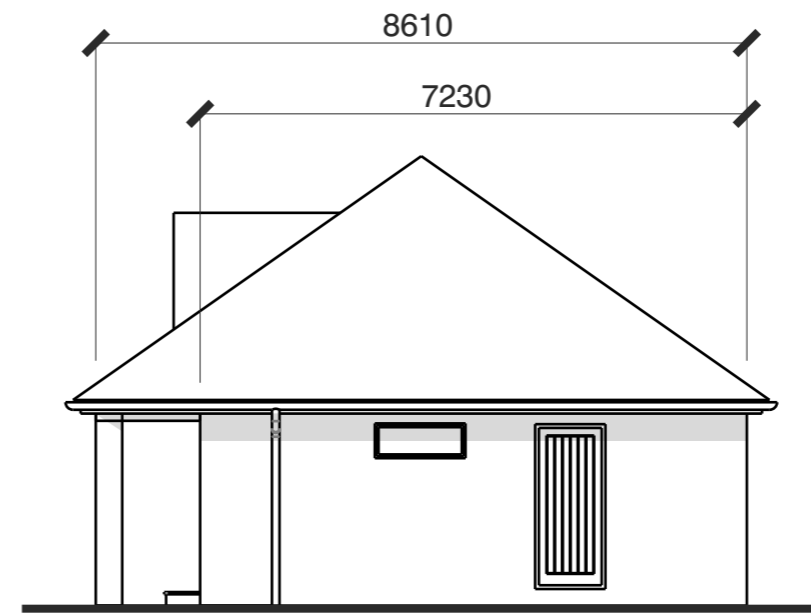


NORTH ELEVATION - EXISTING

3		
2		
1		
Revision	Description	Date

HILTON PARISH COUNCIL

Project THE PAVILION, HILTON	
Drawing Title ELEVATIONS - EXISTING	Date 21/08/2018
Client HPC	Scale 1:100
Drawing Status PLANNING APPLICATION	Drawn KSD

 

A3	Drawn Number HPC18002-01
----	------------------------------------